




Plan
M 1:30

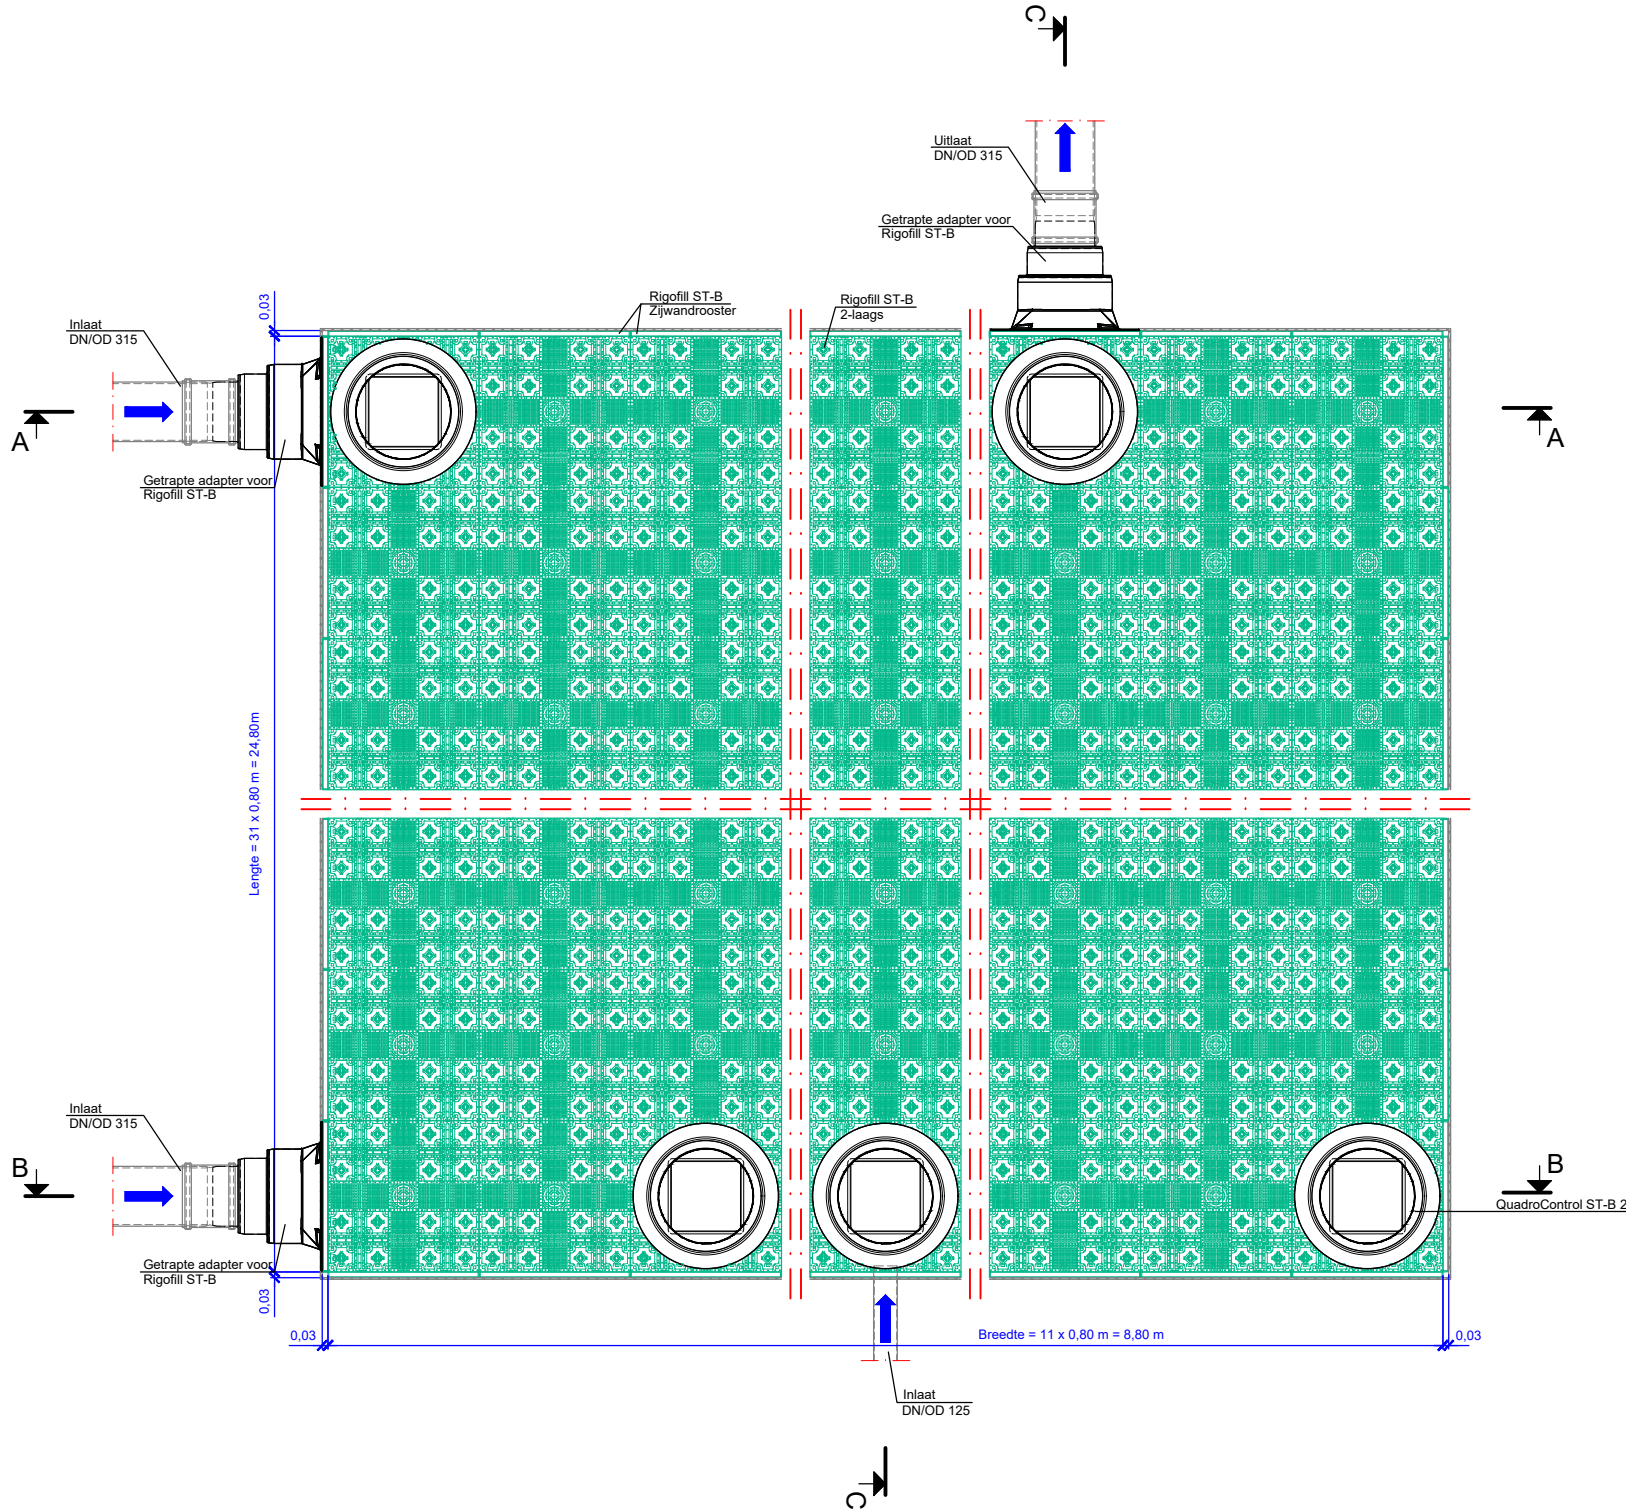


Plan
M 1:250

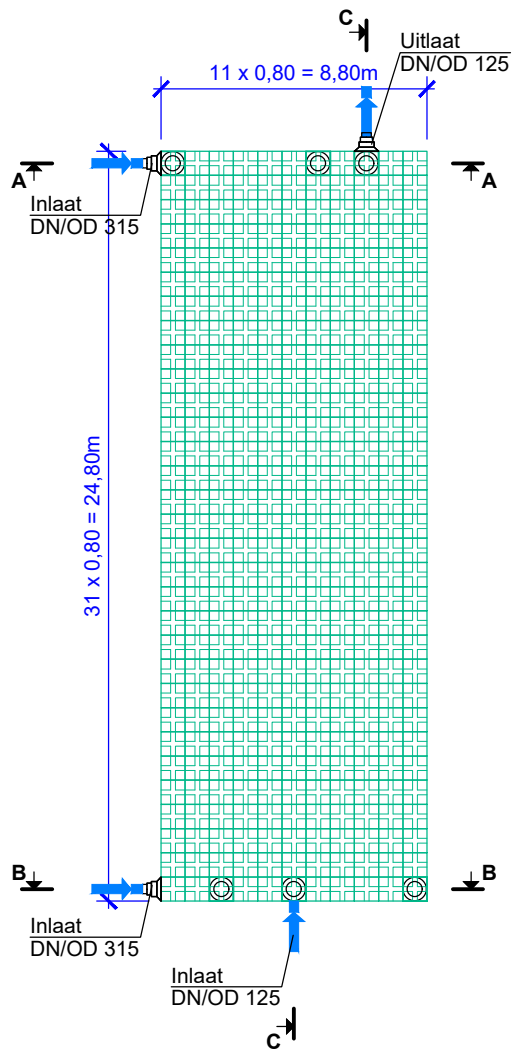

Langsdoorsnede A-A
M 1:30

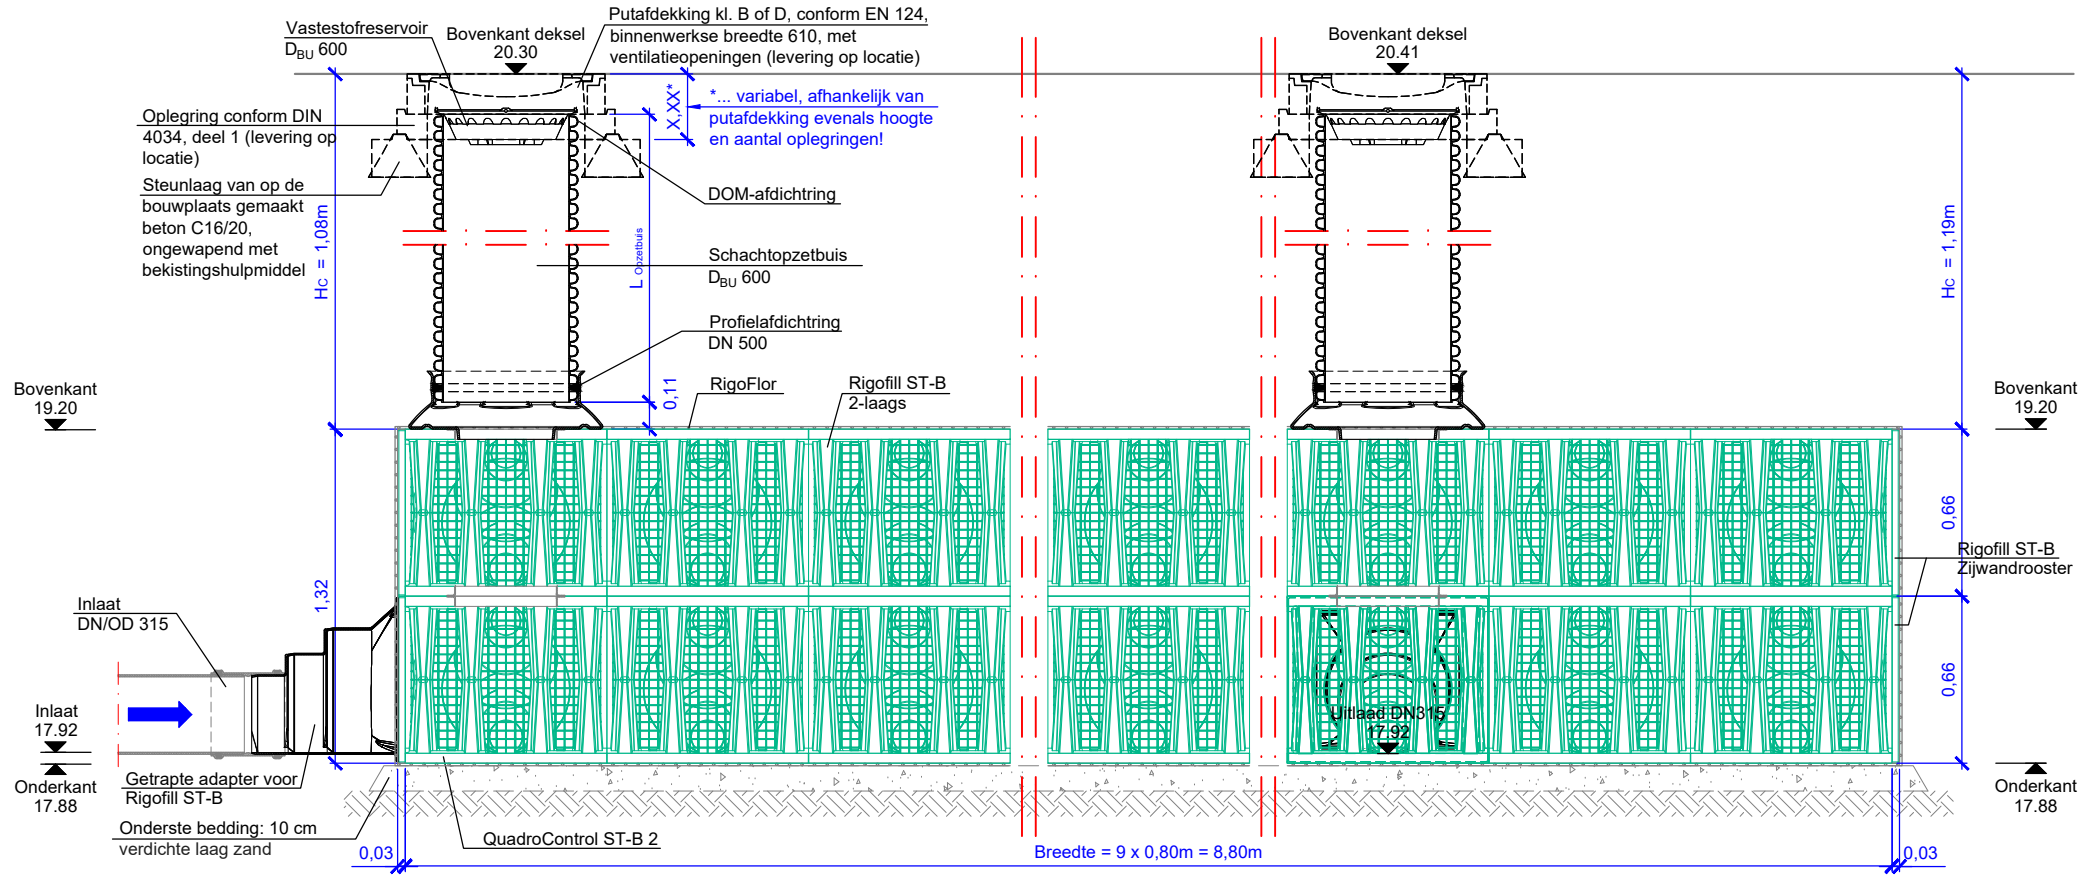

Langsdoorsnede B-B
M 1:30

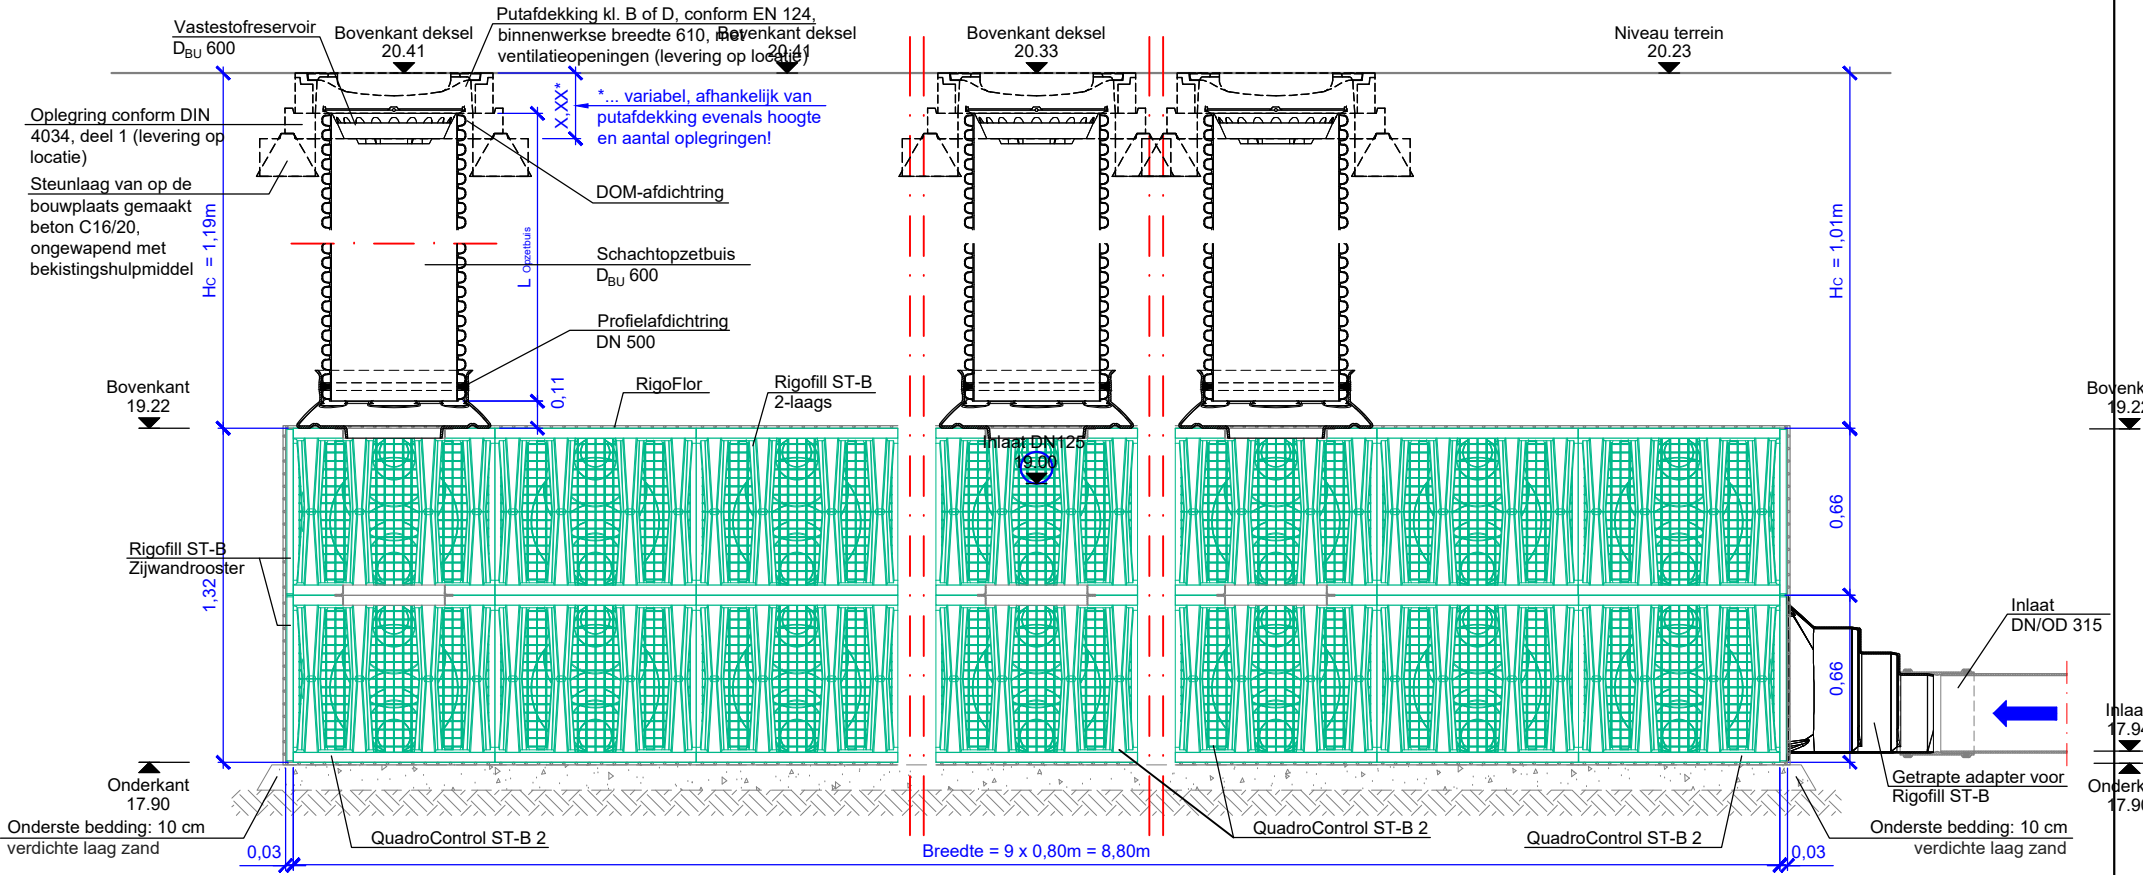

Vers.	Type de modification	Date	Nom
PROJECT:	Herinrichting Kerkstraat (Wilhelminaplein) Plan en doorsnedes		
Infiltratieveld met Rigofill ST-B, Quadro Control ST-B ST-B Adapters, 2-laags	Échelle: 1:30/40		
N° d'opportunité: 14331 Herinrichting Kerkstraat	N° de dessin: 1		

Date:
22/04/24

Signé / contrôlé par:
IB